

# Middleburg Volunteer Fire Department Building Addition Final Site Plan

# Town of Middleburg, Virginia


PIN 538-15-1175

TAX MAP /87A1/3////47/

DB 610 PG 409


## TABLE OF CONTENTS

- 1 Cover Sheet
- 2 General Notes
- 3 Site Geometry Plan
- 4 Site Grading & Utilities Plan
- 5&6 Site Details
- 7 Storm Sewer Profiles & Computations
- 8-10 SWM/BMP Divides & Calculations
- 11 SWM/BMP Facility Details
- 12 Phase 1 Erosion & Sedimentation Control Plan
- 13 Phase 2 Erosion & Sedimentation Control Plan
- 14 Erosion & Sedimentation Details and Narrative
- 15 Sight Distance Profile
- 16 Landscaping Plan
- 17 Landscaping Notes & Details
- 18 Lighting Plan

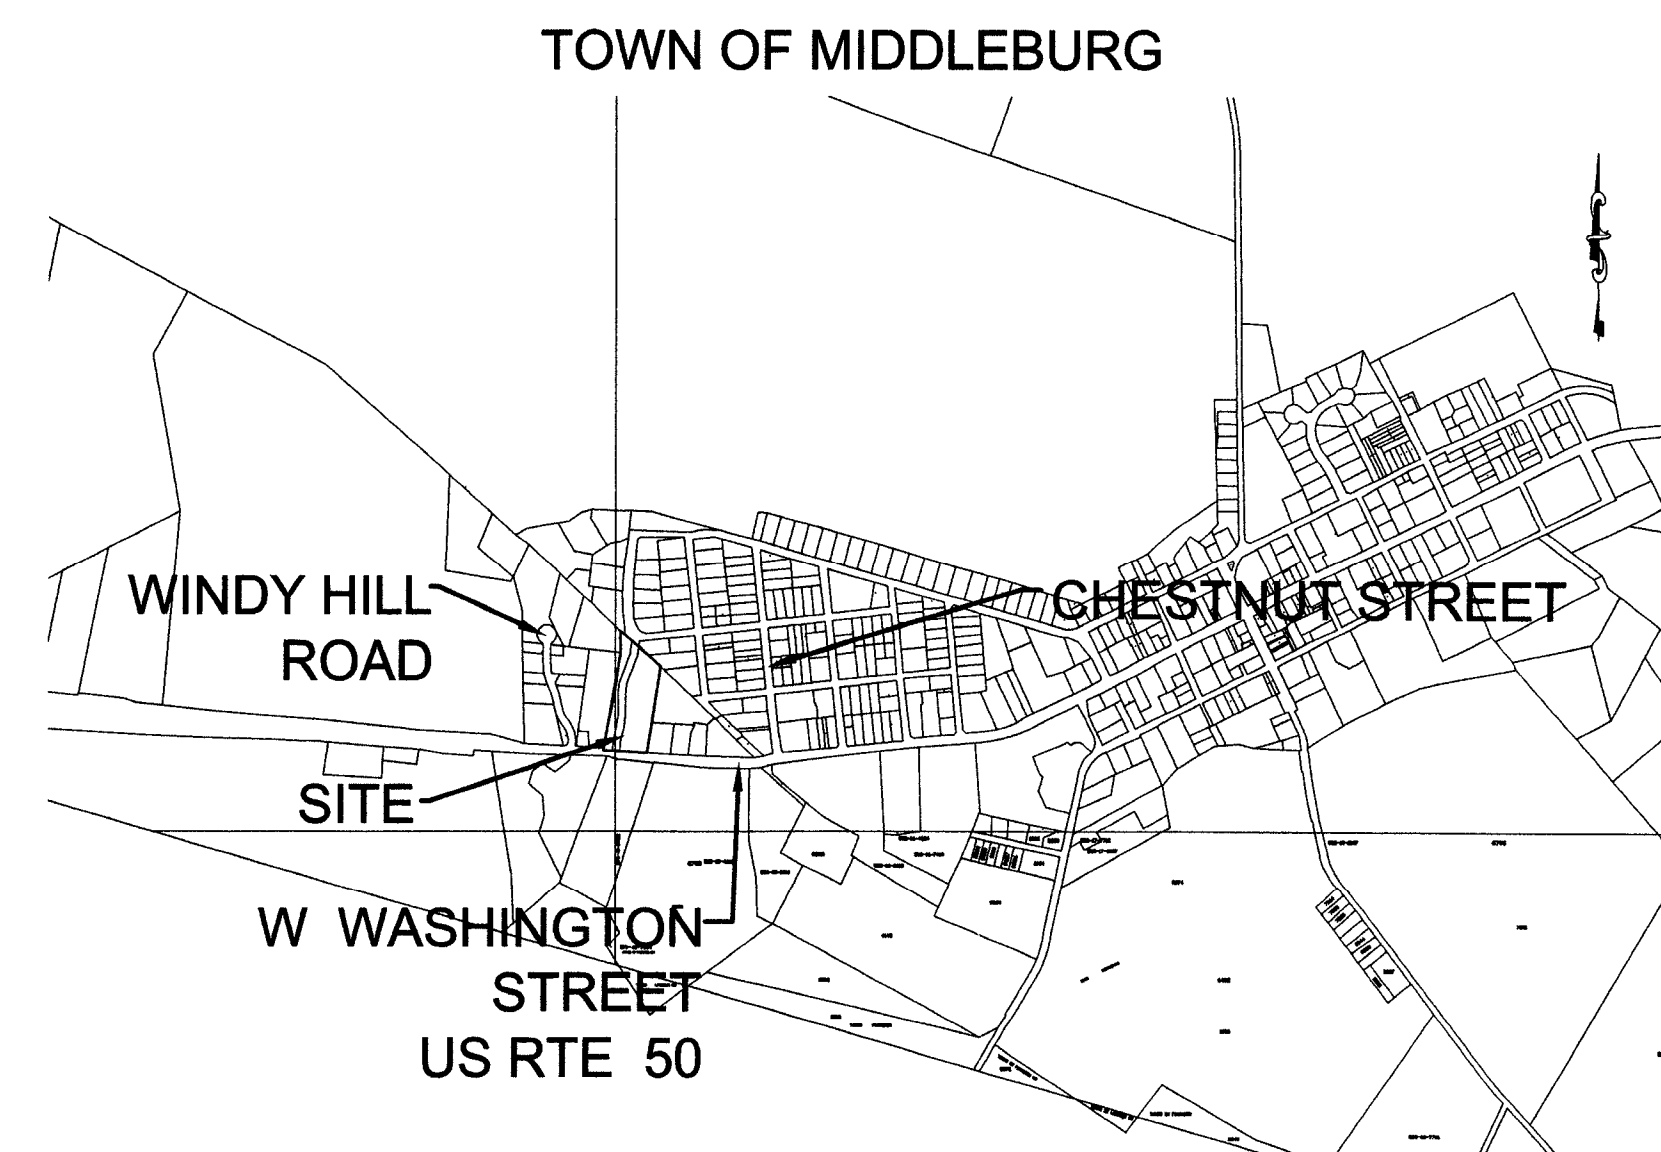

### VICINITY MAP

SCALE 1 = 1000

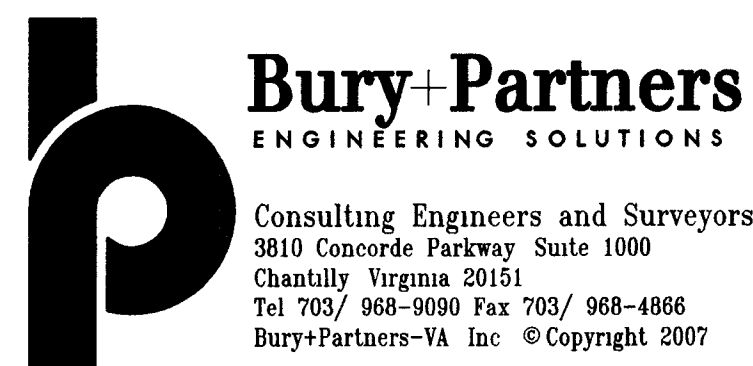

APPLICATION # 07-07

APPROVED IN ACCORDANCE WITH THE ZONING ORDINANCE AND THE SUBDIVISION &  
SITE PLAN ORDINANCE OF THE TOWN OF MIDDLEBURG

  
CHAIRMAN MIDDLEBURG PLANNING COMMISSION

7/28/08  
DATE

Dan M. Bie  
ZONING ADMINISTRATOR

DATE 7/28/08

## Bond Estimate

TOTAL \$ 819 624 71

CONTINGENCIES (20%) \$ 163 924 94

<u>INFLATION (4%)</u>	\$ 39 341.99
<b>GRAND TOTAL</b>	<b>\$ 983 549.66</b>


## E&S Bond Estimate

TOTAL \$ 14 828

CONTINGENCIES (20%) \$ 2 966

<u>INFLATION (3.5%)</u>	\$ 623
<b>GRAND TOTAL</b>	<b>\$ 17,794</b>

Owner/Developer  
Middleburg Vol Fire Department, Inc.  
910 W WASHINGTON ST  
MIDDLEBURG, VA 20117

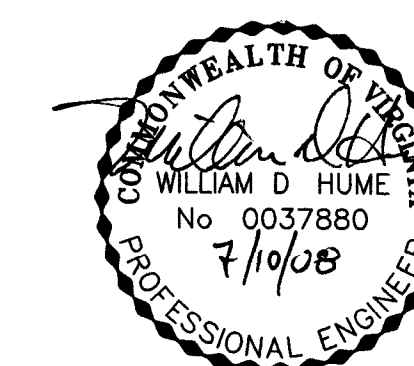

## OWNERSHIP OF INSTRUMENTS OF SERVICE

ALL REPORTS PLANS SPECIFICATIONS FIELD DATA NOTES AND OTHER DOCUMENTS INCLUDING ALL DOCUMENTS ON ELECTRONIC MEDIA PREPARED BY BURY+PARTNERS-VA INC AS INSTRUMENTS OF SERVICE SHALL REMAIN THE SOLE PROPERTY OF BURY+PARTNERS VA INC

5 2 08	1	REMOVED MEETING HALL
7 10 08	2	REV 2ND REVIEW COMMENTS
DATE	NO	REVISION

Date 11/16/2007

BEFORE DIGGING CALL MISS UTILITY'  
OF VIRGINIA AT 1 - 800 - 552 - 7001  
Project No. 220550002 Sheet No. 1 Of 18